


# ELEVATION™ X 42 DIRECT VENT GAS FIREPLACE




## Specifications

| Model    | BTU    | Width   |         | Height |         | Depth  |         | Glass Size    |
|----------|--------|---------|---------|--------|---------|--------|---------|---------------|
|          |        | Actual  | Framing | Actual | Framing | Actual | Framing |               |
| EX42NTEL | 45,000 | 44 3/4" | 60 1/4" | 48"    | 47 3/4" | 22"    | 22 1/4" | 31" x 38 1/4" |
| EX42PTL  | 39,000 |         |         |        |         |        |         |               |


## Dimensions

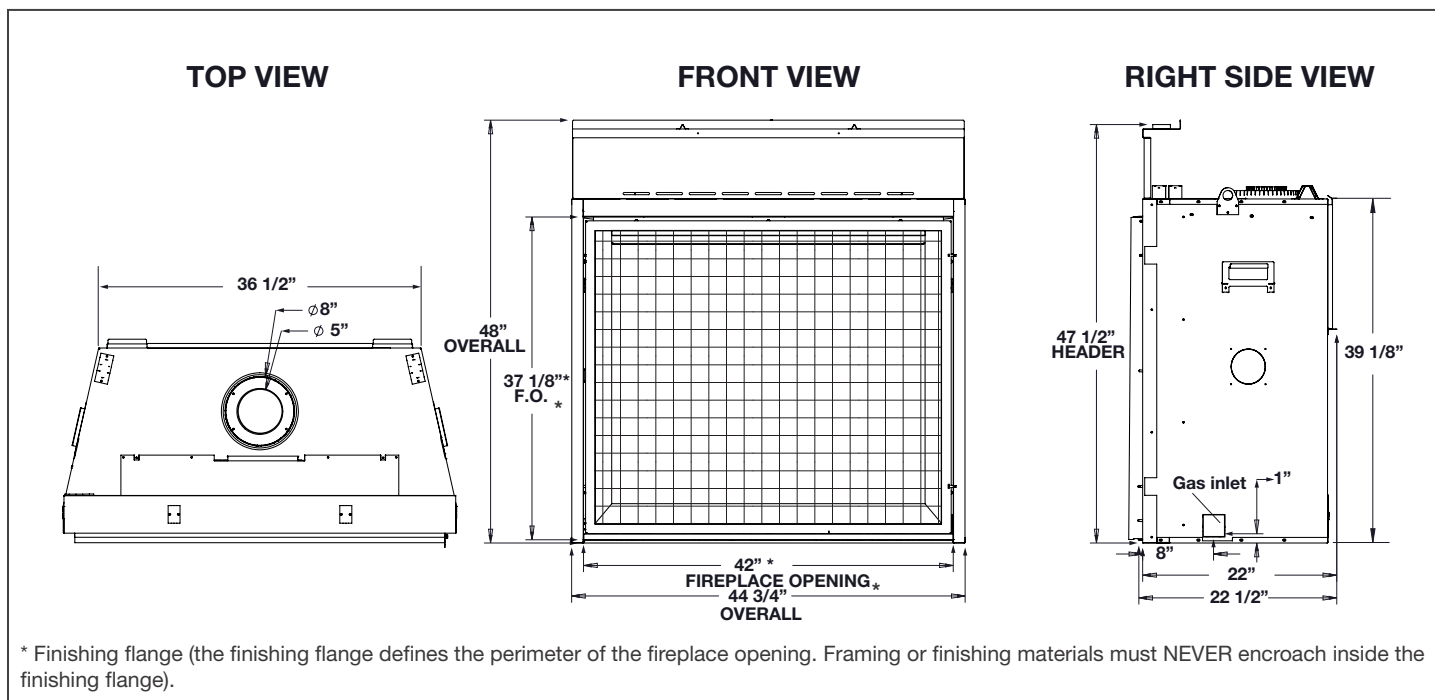

## Appliance Location

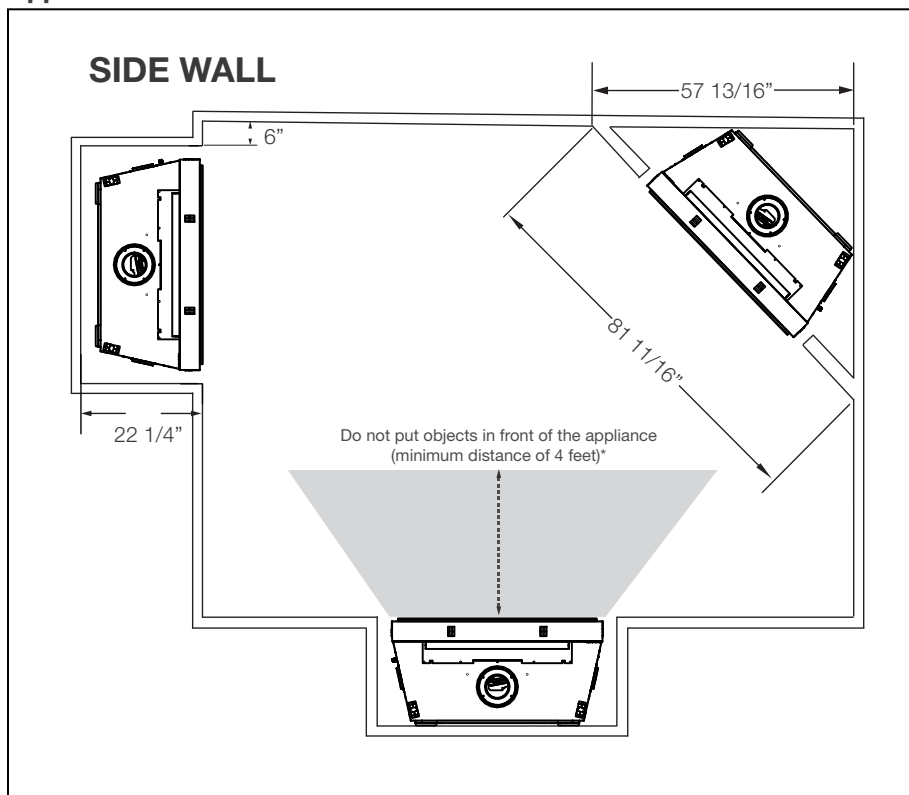

## Combustible Mantel Clearances

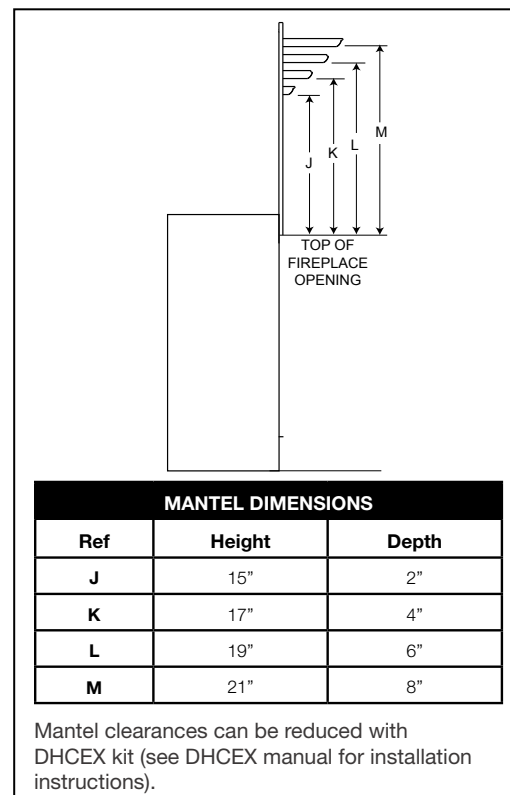

W415-2777 / C / 06.17.21

# ELEVATION™ X 42 DIRECT VENT GAS FIREPLACE



Product information provided is not complete and is subject to change without notice. Please consult the installation manual for the most up to date installation information.

## Wall Penetration

1" [25mm] minimum all sides for vertical venting sections.

Combustible Non-combustible

Brick

0" [0mm] if non-combustible finishing material is used such as brick and stone.

3" [76mm] to top

4" min.

Insulated sleeve

Non-combustible material

12" [305mm]

10 1/4"

2" [51mm] to sides / bottom

Firestop assembly

63" plus rise

1" [25mm]

\* 72" (182.8cm) min.

**note:**

**Vent Sections**

When passing through a wall, use firestop spacer W010-1800 (supplied).  
When passing through a ceiling, use firestop spacer W500-0028 (not supplied).

**Horizontal vent sections:** A minimum clearance of 3" (76mm) on the top of the vent to combustibles and 2" (51mm) on the sides and bottom of the vent to combustibles is required.

**Vertical vent sections:** A minimum clearance of 1" (25mm) all around the vent pipe on all vertical runs to combustibles is required.

\* The minimum enclosure height is determined based on volume of air needed in the enclosure.

## Framing

**Flush Finish Framing**

72" (183cm) min. ceiling / enclosure

47 3/4"

22 1/4"

45 3/4"

6"

6"

**Recessed Finish Framing**

Max. 5 1/2"\*

72" (183cm) min. ceiling / enclosure  
Recessed volume must be added to the overall size of the enclosure.

47 3/4"

22 1/4"

45 3/4"

6"

6"

\* Recess frame can be "backed" with 3/4" ply to support TV mounting hardware.

W415-2777 / C / 06.17.21


# FOYER À GAZ VENTILÉ DIRECTE ÉLÉVATION<sup>MD</sup> X 42




## Spécifications

| Modèle   | BTU    | Largeur |          | Hauteur |          | Profondeur |          | Taille de Verre |
|----------|--------|---------|----------|---------|----------|------------|----------|-----------------|
|          |        | Réel    | Ossature | Réel    | Ossature | Réel       | Ossature |                 |
| EX42NTEL | 45 000 | 44 3/4" | 60 1/4"  | 48"     | 47 3/4"  | 22"        | 22 1/4"  | 31" x 38 1/4"   |
| EX42PTEL | 39 000 |         |          |         |          |            |          |                 |


## Dimensions

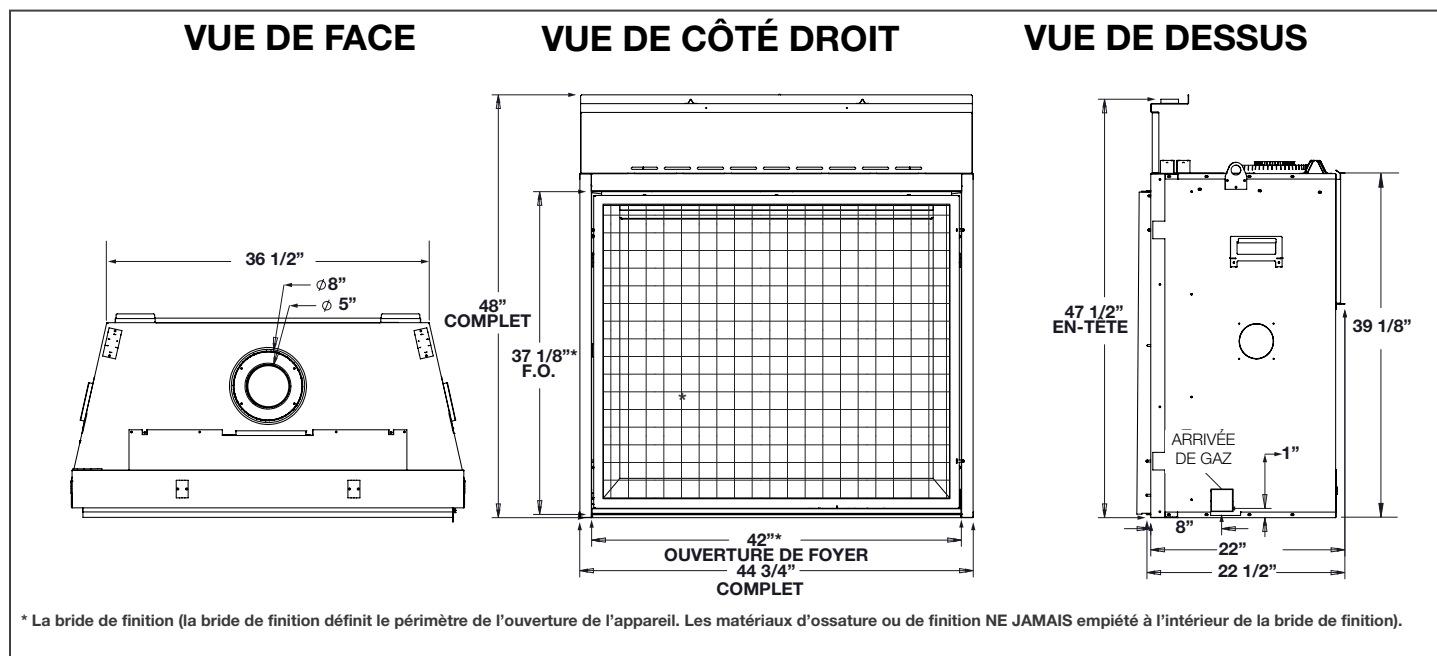

## Emplacement de l'Appareil

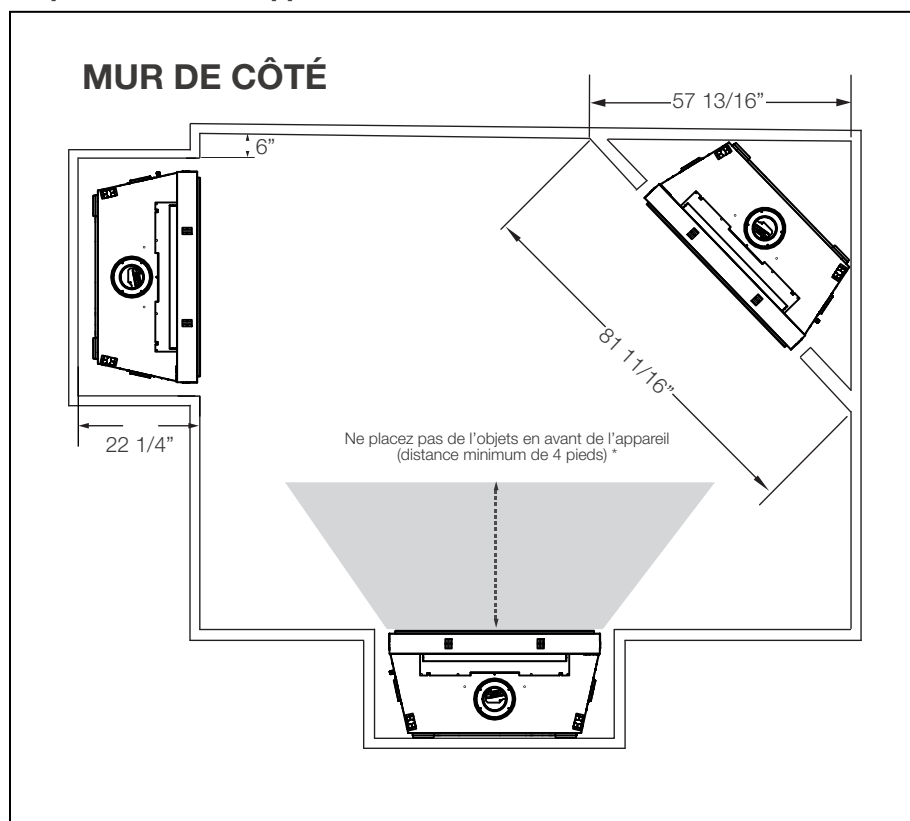

## Dégagements Combustible de la Tablette

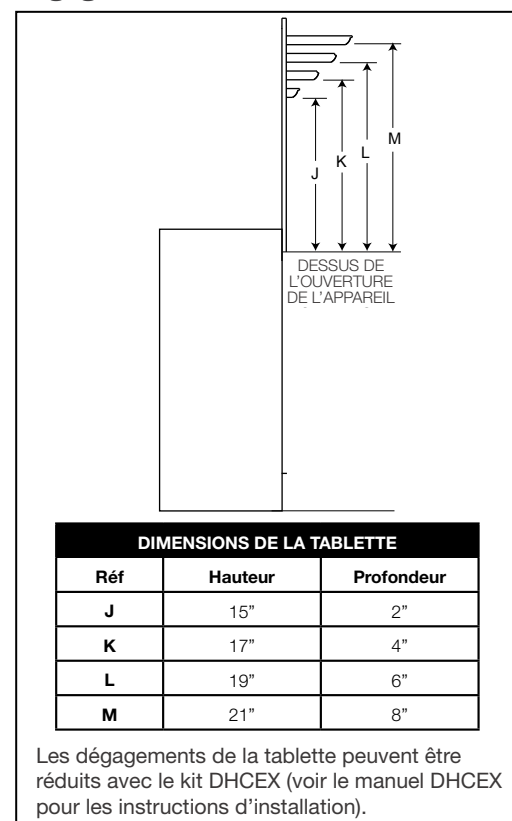


W415-2777 / C / 06.17.21

# FOYER À GAZ VENTILÉ DIRECTE ÉLÉVATION<sup>MD</sup> X 42



L'information du produit fourni n'est pas complet et est sujet de changer sans préavis. Consultez le manuel d'installation pour information d'installation actuel.

## Pénétration de Mur

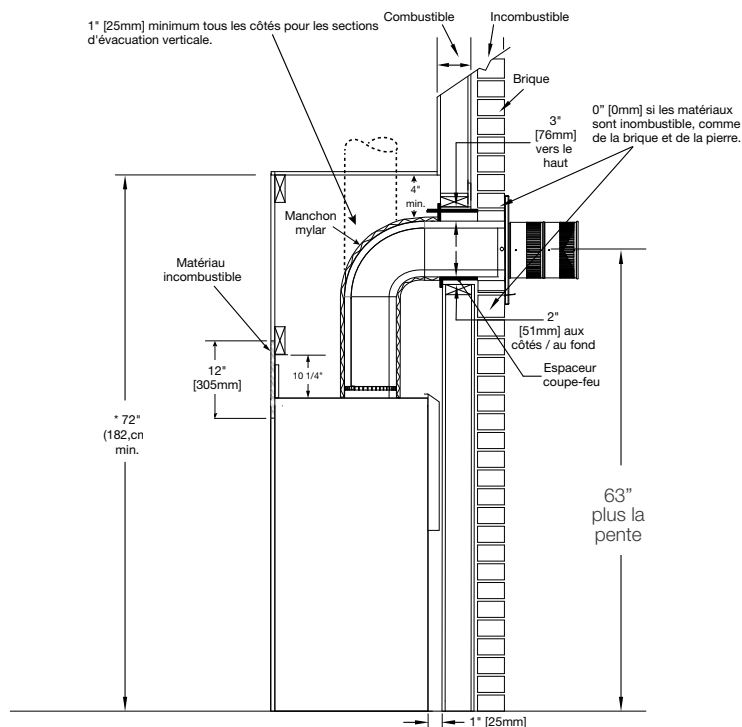

### note:

#### Sections d'Évents

Lors du passage à travers un mur, utilisez l'espaceur coupe-feu W010-1800 (fourni). Lors du passage à travers un plafond, utilisez l'espaceur coupe-feu W500-0028 (non fourni).


**Sections d'évents horizontale:** Un dégagement minimum aux matériaux combustibles de 3" (76mm) au-dessus et 2" (51mm) sur les côtés et au-dessous est requis.

**Sections d'évents verticale:** Un dégagement minimum aux matériaux combustibles de 1" (25mm) est requis toute autour du conduit d'évacuation sur toutes les courses verticale.


\* L'hauteur minimum de l'enceinte est déterminé en fonction du volume d'air nécessaire dans l'enceinte.

## Ossature Fini - Affleuré et Encastré

### Ossature Fini - Affleuré

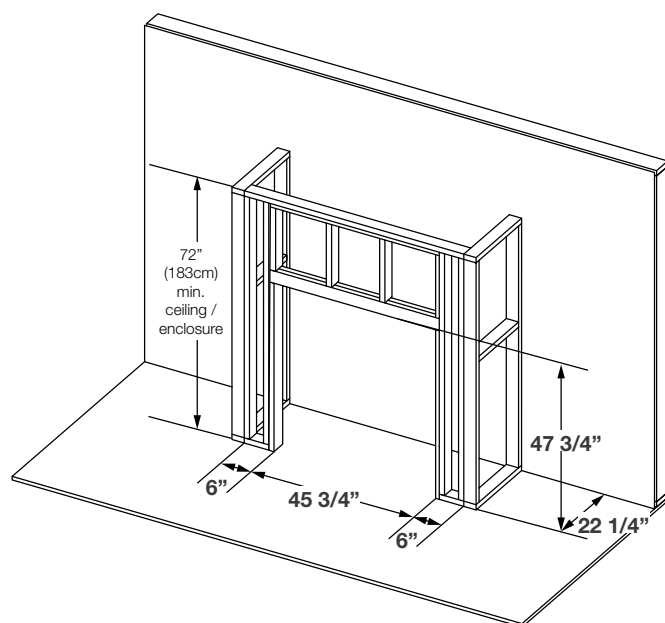

### Ossature Fini - Encastré

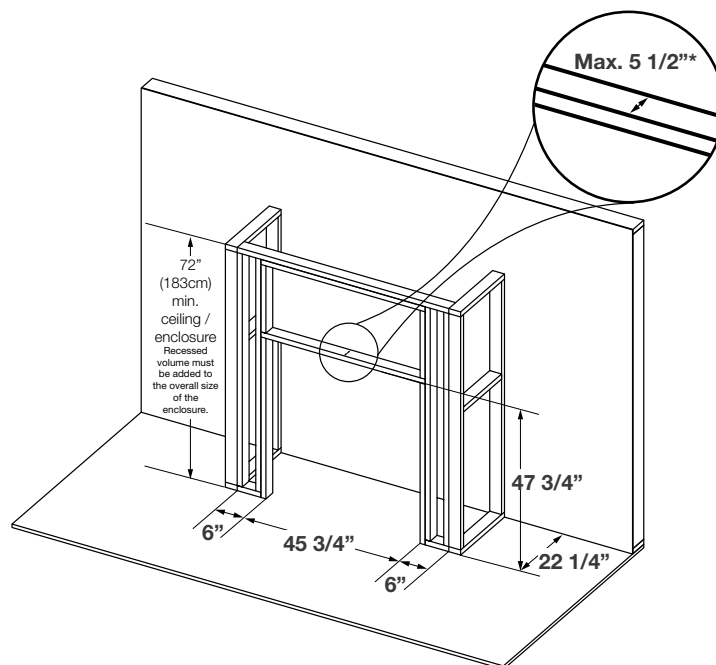

\* Le cadre encastré peut être « renforcé » avec une pièce contreplaqué d'une épaisseur de 3/4 po pour supporter le matériel de montage du téléviseur.

W415-2777 / C / 06.17.21

Wolf Steel Ltd. 24 Napoleon Rd. Barrie, ON L4M 0G8 Canada • 1/866/820-8686 • www.napoleon.com

Obadiah's • 406-300-1776